

STAGE 3a (i) STAGE 3b

STAGE 3a (i)

STAGE 3a (ii)


STAGE 3a (ii)

STAGE 3a (i)

STAGE 3a (i)

STAGE 3b

RESOURCE CONSENT

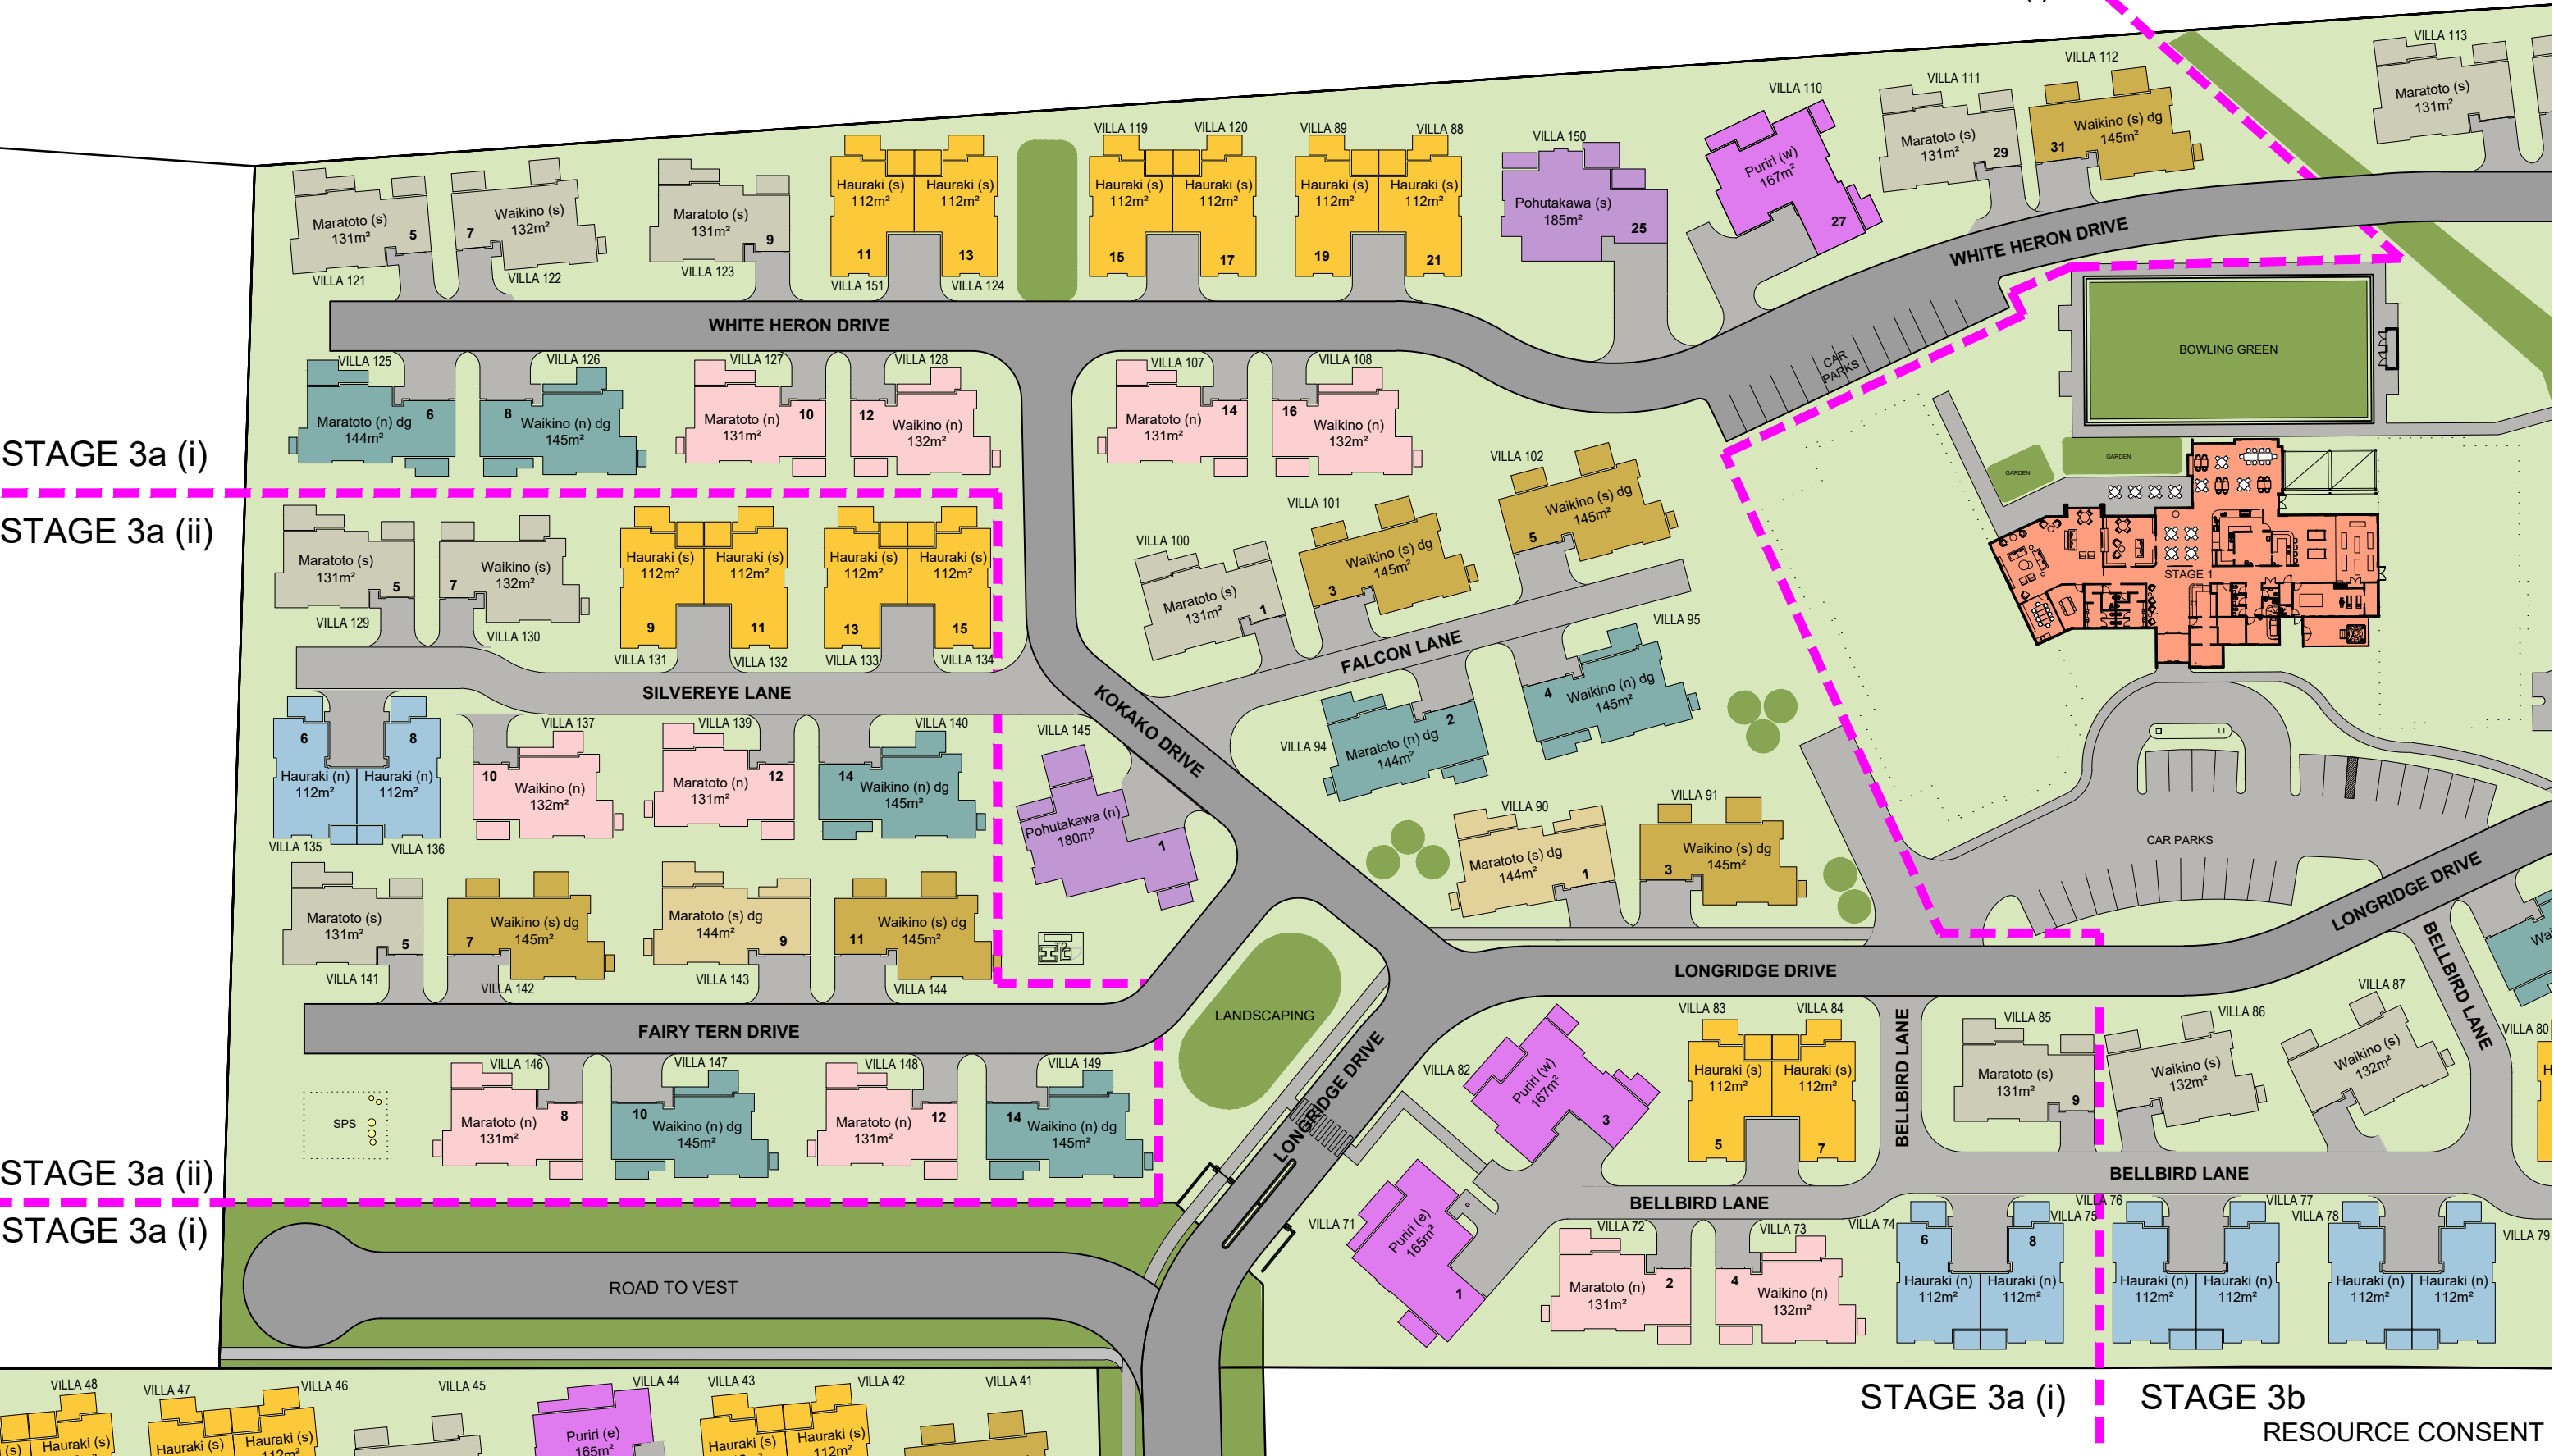

NOTES:

DO NOT SCALE
CONTRACTOR MUST VERIFY ALL DIMENSIONS
ON SITE BEFORE COMMENCING ANY WORK.

CONTRACTORS AND SUB CONTRACTORS:
TO ENSURE ALL RESTRICTED BUILDING WORKS
ARE TO BE CARRIED OUT BY APPROVED
LICENSED BUILDING PRACTITIONERS.

REVISION	DESCRIPTION	DATE	REVISION	DESCRIPTION	DATE
1	GENERAL REVISION	25-05-2020	7	TOTAL REVISION STAGE 3	12-05-2021
2	STAGE 1 CHANGES		8	GENERAL REVISION	08-07-2021
3	STAGE 1 CHANGES		9		
4	STAGE 1 CHANGES		10	GENERAL REVISION	24-09-2021
5	GENERAL REVISION	09-07-2020	11	UPDATED VILLA AREAS & FOOTPRINTS 15-03-2022	
6	GENERAL REVISION	25-02-2021	12	VILLA FOOTPRINT UPDATES	06-05-2022

HPA GROUP LTD
ARCHITECTURE
PO BOX 39 307
HOWICK
AUCKLAND 2145
PH: (09) 974 3641
www.hpa.co.nz
info@hpa.co.nz



CONSULTANTS

- Structural Engineer
- Services Engineer
- Quantity Surveyor
- Town Planner
- Civil Engineer
- Traffic Engineer
- Fire Engineer



PROJECT TITLE
LONGRIDGE
COUNTRY
ESTATE

SHEET TITLE
STAGE 3a
SITE PLAN

PROJECT NO.	SHEET NO.	
3580	A001b	
DESIGNED	DRAWN	CHECKED
SJK	SJK	HPA
SCALE	DATE	REVISION
NTS @ A1	06-05-2022	12